



EQUIPMENT LAYOUT PLAN

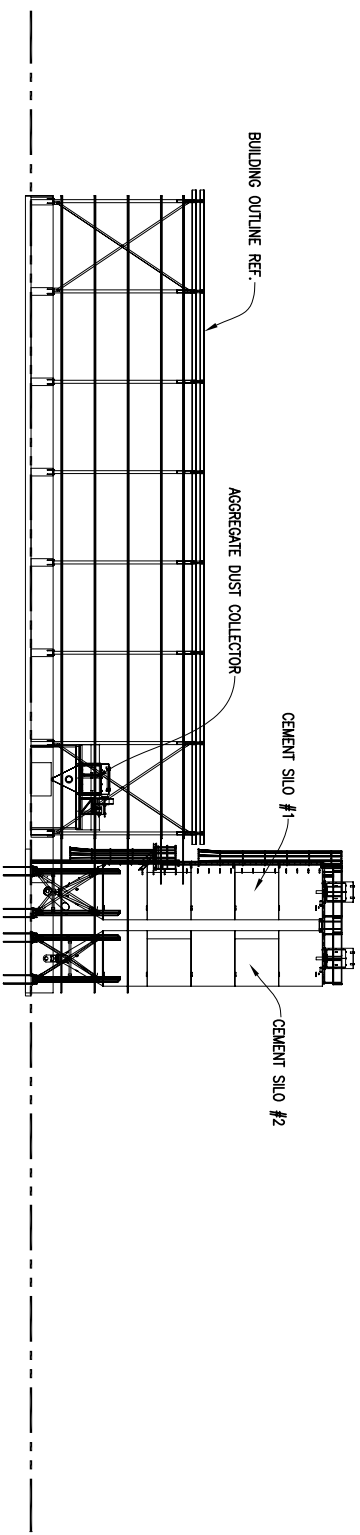

NORTH WALL ELEVATION

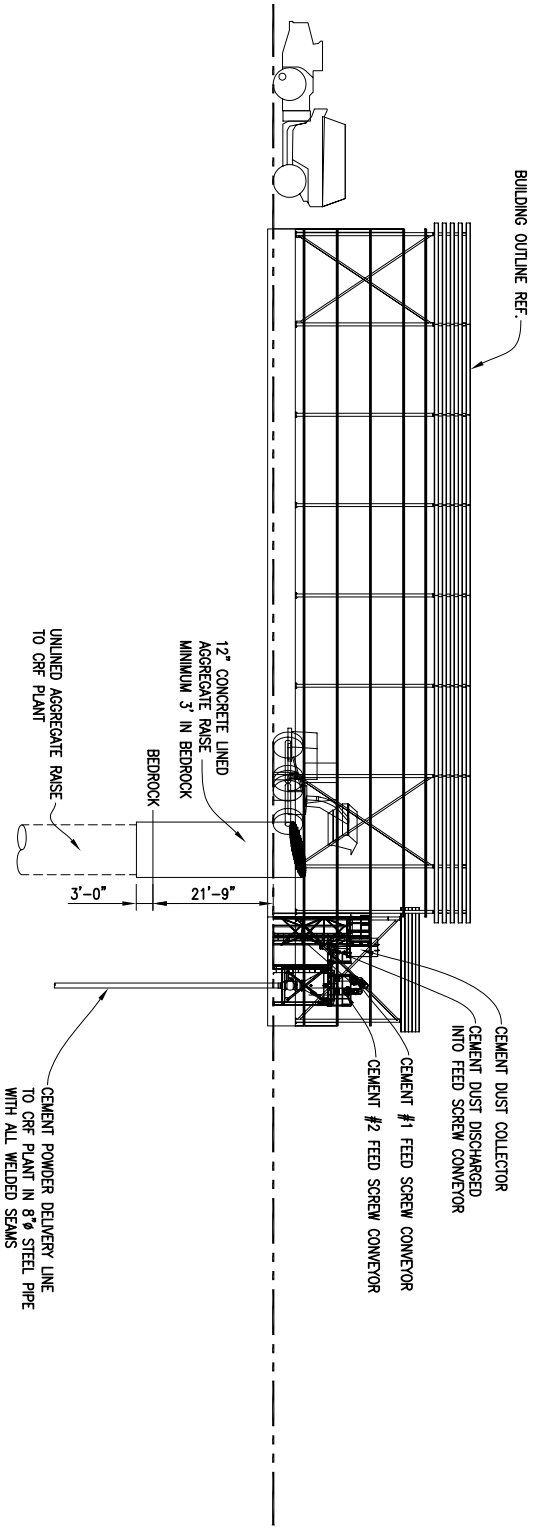

SOUTH WALL ELEVATION

REV	DATE	TEXT CHANGES	REMARKS	TR	CHK
B	12MART10				

TEAM MIDDING TECHNOLOGIES INC.
 UNIT 1A-30528 GREAT NORTHERN AVENUE
 ABBOTSFORD BC V2T 6H4 CANADA
 PH: +1 604 556 7225 FAX: +1 604 556 7215
 E-MAIL: info@teammidding.com Web: www.teammidding.com

CLIENT:	KENNECOTT
PROJECT:	EAGLE CRF
AREA:	SURFACE PLANT
TITLE:	PLAN & ELEVATIONS
SCALE: (U.N.O.)	1"=10'-0"
FAB W.O. NO.	0679
DRAWING NO.	0679-4
REV	B
CHECK:	-
DATE:	FEB 10
DATE:	-