

Beazer East, Inc.

Former Koppers Wood-Treating Site – Carbondale, Illinois

Soil Removal and Surface Cover Remediation Project

Weekly Report #1: 10/12/20 – 10/18/20



**Soil Removal and Surface Cover
Former Koppers Wood-Treating Site
Carbondale, IL**

WEEKLY PROGRESS REPORT

Reporting Period: Monday, October 12th, 2020 to Sunday, October 18th, 2020

Progress Meeting Date: Tuesday, October 20th, 2020

1.0 Weather Conditions

Date	Conditions	Wind	Precipitation (in)
Monday 10/12/20	Not On-Site		
Tuesday 10/13/20	Sunny, 50-74 °F	Trace	0
Wednesday 10/14/20	Sunny, 50-81 °F	17/SSW	0
Thursday 10/15/20	Overcast, 50-81 °F	17/SSW	Trace
Friday 10/16/20	Clear, 35-62.5 °F	12/NW	0
Saturday 10/17/20	Clear, 40.9-67.5 °F	16/SSW	0
Sunday 10/18/20	Not On-Site		
Two Week Total			0
Site Cumulative			0

2.0 Health & Safety

Manhours Completed the Period: 247.5

Manhours Completed to Date: 247.5

Notes

Day	Tailgate Topic(s)
Monday	-
Tuesday	Site orientation. Muster points. COVID 19 procedures.
Wednesday	Hydraulic mulcher operation and safe zone (100-foot radius while in operation). High winds expected in PM, awareness to higher potential for fire hazards.
Thursday	Expected rain today. Mulching operations. Ticks.
Friday	Stop Work Authority
Saturday	Procedures for site visitors and keeping aware of surroundings.
Sunday	-

3.0 ENTACT Work Activities Summary

Monday – October 12, 2020
Not On-Site
Tuesday – October 13, 2020
Mobilized to site. Performed initial site walk. Attended Pre-Construction meeting. Received equipment deliveries, began inspection and testing of equipment. Collected general fill sample for geotechnical and analytical testing from Shawnee Sand and Gravel. Received equipment (wheel loader, hydraulic tree mulcher, 336 excavator).
Wednesday – October 14, 2020
Marked and began clearing equipment laydown area and Soil Removal Area 1 with mulcher and skidsteer-mounted mower. Cleared vegetation around Site entrance. Received equipment (portalets) and material (12-inch filter sock).
Thursday – October 15, 2020
Continued clearing efforts in Soil Removal Area 1 with mulcher and mower. Completed subsurface utility scan. Received equipment (office trailer, handwash unit, H321 326 excavator).
Friday – October 16, 2020
Continued clearing efforts in Soil Removal Area 1 with mulcher and mower. Received equipment (break trailer) and material (12-inch filter sock).
Saturday – October 17, 2020
Continued clearing efforts in Soil Removal Area 1 with mulcher and mower and began setup of site GPS.
Sunday – October 18, 2020
Not On-Site

4.0 ENTACT Subcontractors

Date	Subcontractor/Vendor/ Third Party	Work Activity
10/15/2020	GPRS	Subsurface utility scan
10/15/2020	Carbondale Electric	Power drop inspection

5.0 ENTACT Deliveries

Equipment		
Date	Description	Quantity
10/13/20	United Rental Wheel Loader	1
10/13/20	United Rentals Track Skid steer with mower deck	1
10/13/20	Dennis Cimaf Tree Mulcher	1
10/13/20	ENTACT 336 excavator	1
10/14/20	Portable Restrooms	2
10/15/20	Office Trailer	1

Equipment		
Date	Description	Quantity
10/15/20	Handwash	1
10/15/20	ENTACT 326 excavator	1
10/16/20	Break Trailer	1

Material		
Date	Description	Quantity
10/14/20	12" Filter Sock (110' per pallet)	28 pallets
10/16/20	12" Filter Sock (110' per pallet)	28 pallets

6.0 Construction Quality Control

See Attached Reports and Logs:

- Progress Photos
- Progress Maps
- Current Project Schedule

7.0 Request for Information (RFIs)

- None to date.


8.0 Change in Conditions

- None

Picture Number	1	
Date	10/15	
Direction	N (towards Site Entrance)	
Description: Chipping trees in NE corner of Soil Removal Area 1		
Picture Number	2	
Date	10/15	
Direction	S (towards Carbondale)	
Description: Soil Removal Area 1, cleared of trees.		

Picture Number	3	
Date	10/16	
Direction	SW	
Description: Trees cleared from Soil Removal Area 1.		
Picture Number	4	
Date	10/16	
Direction	SW	
Description: Trees cleared from Soil Removal Area 1.		

Picture Number	5	
Date	10/17	
Direction	E (towards N Marion)	
Description: Entact placed office and break trailers by site office. Portable restroom facilities have been placed inbetween trailers.		
Picture Number	6	
Date	10/19	
Direction	E (towards N Marion)	
Description: Stockpiling stone for placement over construction access roads and the parking lot.		

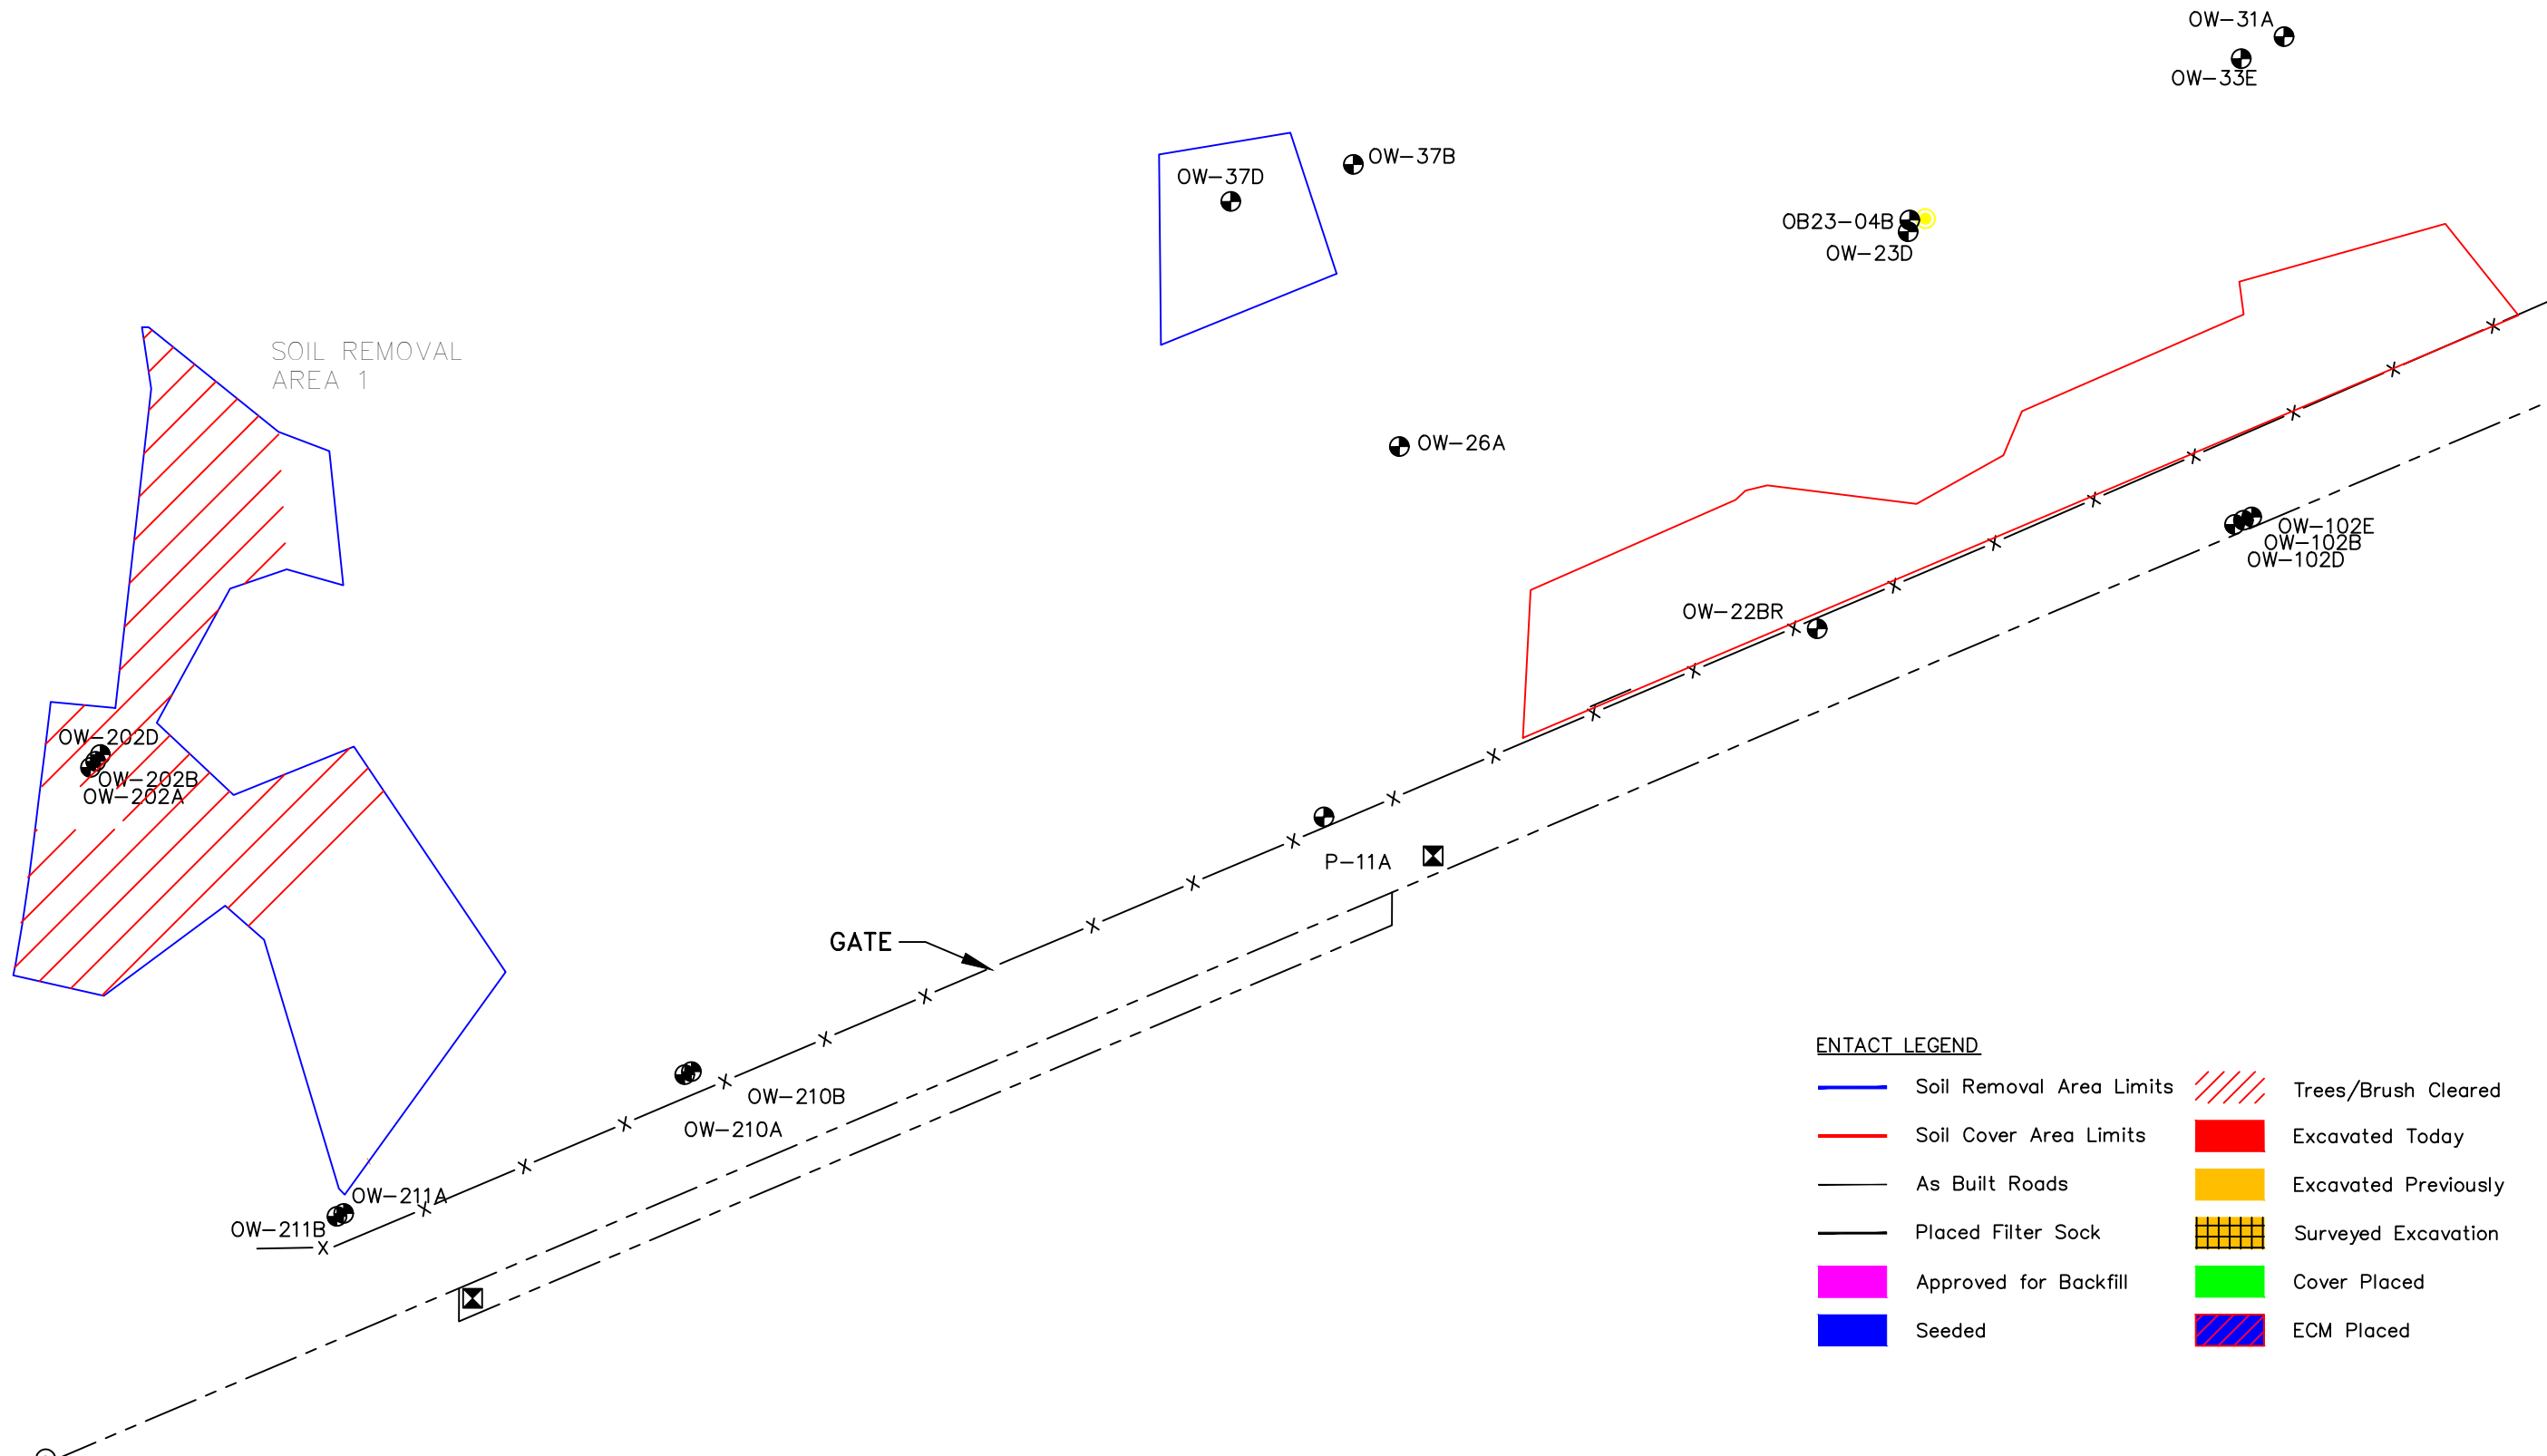

REV	DATE	BY	CHK'D	APR'VD	DESCRIPTION

PREPARED FOR:
 BEAZER EAST
 PITTSBURGH, PA

SCALE: 1"=200'

ENTACT

DRAWING NAME: Daily Progress Figure – Site West

PROJECT NAME & LOCATION: SOIL REMOVAL AND SURFACE COVER REMEDY
 FORMER KOPPERS WOOD-TREATING SITE
 CARBONDALE, IL

DRAWN BY	K. KLIPPSTEIN	APPROVED BY	T. MORAN	REV	0	SHEET NO.
DATE	10/17/2020	DATE		PROJECT NO.	E8658	1 OF 1

Beazer East Inc.
Soil Removal and Surface Cover Remedial Design
Former Koppers Wood-Treating Site
Carbondale, Illinois

