


CITY:CRANBURY DIV:GROUP:85 DB:CRATLFD:LD:OPT PIC:OPT PM:READ TM:OPT LYR:OPTION:OFF=REF
 G:\CADD\PROJECTS\SWIP\B01\8104\0000\002718104G01.dwg LAYOUT:2 SAVED:8/13/2008 3:33 PM ACAD:VER:17.0S (LMS TECH) PAGES:17 PLOT:PLT FULLCTB PLOTTED:8/13/2008 3:33 PM BY:FATTO,TRACEY
 XREFS: IMAGES: PROJECTNAME:

LEGEND

-  WELL LOCATION
-  ESTIMATED EXTENT OF SOIL IN EXCEEDANCE OF RESTRICTED-USE CRITERIA
-  ESTIMATED EXTENT OF SOIL IN EXCEEDANCE OF RESTRICTED-USE CRITERIA FOR VOLATILE ORGANIC COMPOUNDS (VOCs) AND/OR SEMI-VOLATILE ORGANIC COMPOUNDS (SVOCs)
-  CONCRETE FOUNDATIONS/SLABS (APPROXIMATE)

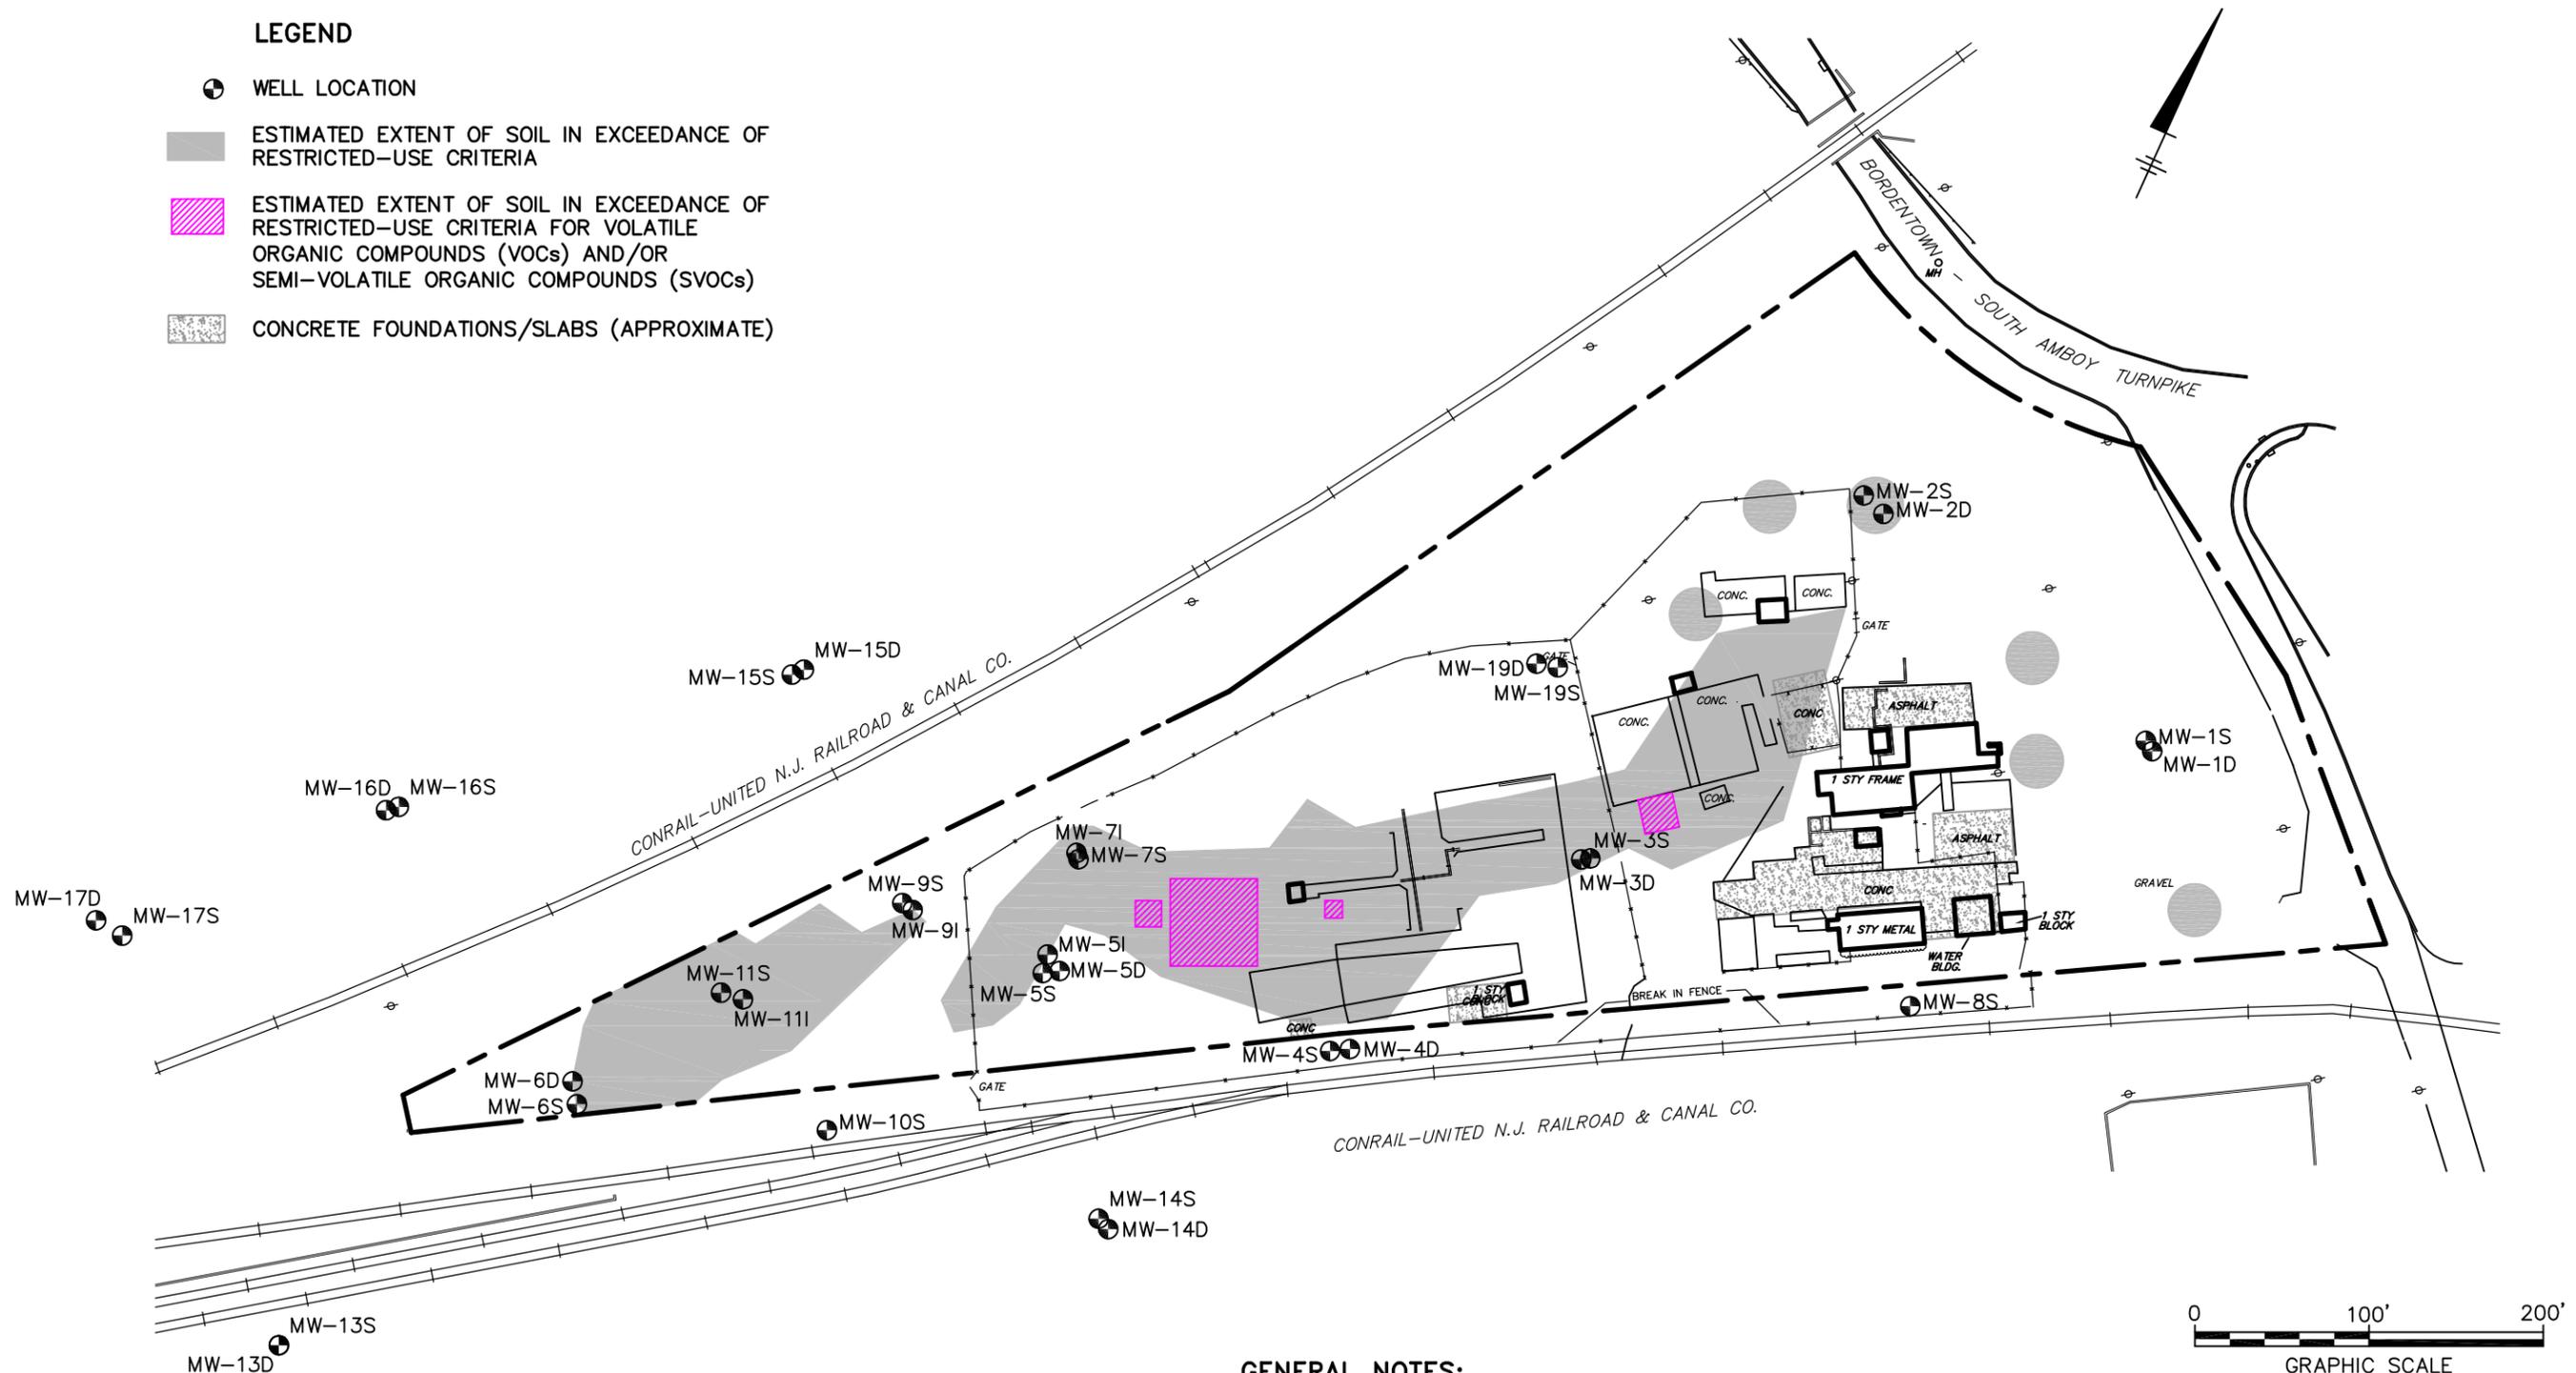

GENERAL NOTES:

1. REFERENCE MAPS—CONTOUR AND PLANIMETRIC DATA SHOWN ON THIS MAP ARE BASED UPON THE FOLLOWING MAP SOURCES:
 - A MAP PROVIDED BY VEP ASSOCIATES INC. TITLED "SURVEY MAP, EVOR PHILLIPS LEASING CO., OLD BRIDGE TOWNSHIP, N.J., MIDDLESEX COUNTY, N.J." SCALE: 1"=50', DATED: 6-16-87 AND SEALED BY JULIO E. ESQUIVEL, L.S. N.J. LICENSE 19943.
 - A MAP PROVIDED BY JAMES M. STEWART, INC. LAND SURVEYORS, TITLED "EVOR PHILLIPS LEASING COMPANY, OLD BRIDGE TOWNSHIP, MIDDLESEX COUNTY, NEW JERSEY", SCALE: 1"=40', DATED: 9-16-93.
2. OTHER THAN THE WATER BUILDING, THE BUILDINGS/STRUCTURES SHOWN ON THIS MAP ARE HISTORICAL AND NO LONGER EXIST.

EVOR PHILLIPS LEASING COMPANY SITE OLD BRIDGE, NEW JERSEY FOCUSED FEASIBILITY STUDY	
ESTIMATED EXTENT OF SOIL CONTAINING PCOC CONCENTRATIONS ABOVE RESTRICTED USE CRITERIA	
	FIGURE 2