



**United States Environmental Protection Agency**  
**Region 2**  
Caribbean Environmental Protection Division  
City View Plaza II—Suite 7000, #48 Rd. 165 km 1.2  
Guaynabo, Puerto Rico 00968-8069

**FACT SHEET**

**DRAFT NATIONAL POLLUTANT DISCHARGE ELIMINATION SYSTEM  
ISABELA WTP  
PERMIT No. PR0026638**

This Fact Sheet sets forth the principle facts and technical rationale that serve as the legal basis for the requirements of the accompanying draft permit. The draft permit has been prepared in accordance with Clean Water Act (CWA) section 402 and its implementing regulations at Title 40 of the *Code of Federal Regulations* (CFR), Parts 122 through 124, and the Water Quality Certificate (WQC) issued by the Puerto Rico Environmental Quality Board (EQB) pursuant to CWA section 401 requirements.

Pursuant to 40 CFR 124.53, the Commonwealth of Puerto Rico must either grant a certification pursuant to CWA section 401 or waive this certification before the U.S. Environmental Protection Agency (EPA) may issue a final permit. On **February 8, 2016** EQB provided the WQC that the allowed discharge will not cause violations to the applicable water quality standards at the receiving water body if the limitations and monitoring requirements in the WQC are met. In accordance with CWA section 401, EPA has incorporated the conditions of the WQC into the draft permit. The WQC conditions are discussed in this Fact Sheet and are no less stringent than allowed by federal requirements. Additional requirements might apply to comply with other sections of the CWA. Review and appeals of limitations and conditions attributable to the IWQC were made through the applicable procedures of the Commonwealth of Puerto Rico and not through EPA procedures.

**PART I. BACKGROUND**

**A. Permittee and Facility Description**

The Puerto Rico Aqueduct and Sewer Authority (PRASA) (referred to throughout as the Permittee) has applied for renewal of its **Isabela** National Pollutant Discharge Elimination System (NPDES) permit. The Permittee is discharging pursuant to NPDES Permit No. **PR0026638**. The Permittee submitted **Application Form 1 and Form 2C** dated **November 9, 2012**, and applied for an NPDES permit to discharge **treated** wastewater from **Isabela WTP**, called the facility. The facility is classified as a **minor** discharger by EPA in accordance with the EPA rating criteria.

The Permittee **owns and** operates the water **treatment plant**. Attachment A of this Fact Sheet provides a map of the area around the facility and a flow schematic of the facility.

The treatment system consists of the following:

The Isabela WTP is a water supply that provides conventional treatment to raw water from the Guajataca Lake to supply potable water to the Municipality of Isabela. It has a capacity of 5.0 MGD (monthly average), and has a Sludge Treatment System (STS) to treat the filter backwashes and sedimentation tanks drains and discharge its effluent to Irrigation Channel from the Guajataca Reservoir.

Water is processed through the following units:

- **Filters**
- **Sludge Treatment System**
- **Chlorination System**
- **Dechlorination System**

Sludge is thickened, dewatered and disposed in a landfill.

### Summary of Permittee and Facility Information

<b>Permittee</b>	Puerto Rico Aqueduct and Sewer Authority (PRASA)
<b>Facility contact, title, phone</b>	Mrs. Irma Lopez, Executive Director Compliance and Quality Control (787) 620-2270
<b>Permittee (mailing) address</b>	Puerto Rico Aqueduct and Sewer Authority P.O. Box 7066 Barrio Obrero Station Santurce, Puerto Rico 00916-7066
<b>Facility (location) address</b>	PR 112, Km 2.8, Mora Ward, Isabela, PR, 00662
<b>Type of facility</b>	Water Supply, Sic: 4941
<b>Pretreatment program</b>	N/A
<b>Facility monthly average flow</b>	0.445 MGD
<b>Facility design flow</b>	2.016 MGD
<b>Facility classification</b>	Minor

### B. Discharge Points and Receiving Water Information

Wastewater is discharged from Outfall **001** to the **Irrigation Channel from the Guajataca Reservoir**, a water of the United States.

The draft permit authorizes the discharge from the following discharge point(s):

<b>Outfall</b>	<b>Effluent description</b>	<b>Outfall latitude</b>	<b>Outfall longitude</b>	<b>Receiving water name and classification</b>
001	filter backwashes and sedimentation tanks drains	18°, 27', 59" N	67°, 02', 01" W	Irrigation Channel from the Guajataca Reservoir, SD

As indicated in the Puerto Rico Water Quality Standards (PRWQS) Regulations, the designated uses for Class SD receiving waters include:

- Use as a raw source of public water supply; and
- Propagation and preservation of desirable species, including threatened or endangered species.

CWA section 303(d) requires the Commonwealth of Puerto Rico to develop a list of impaired waters, establish priority rankings for waters on the list, and develop TMDLs for those waters. The receiving water **has not** been determined to have water quality impairments for one or more of the designated uses as determined by section 303(d) of the CWA.

### C. Mixing Zone/Dilution Allowance

N/A

### D. Compliance Orders/Consent Decrees

The Permittee has a Consent Decree with the Agency (civil action no 10-1365 (sec)) in which the facility is included. This consent decree does not affect this permit action.

### E. Summary of Basis for Effluent Limitations and Permit Conditions - General

The effluent limitations and permit conditions in the permit have been developed to ensure compliance with the following, as applicable:

- Clean Water Act section 401 certification requirements;

- NPDES regulations (40 CFR Part 122); and
- PRWQS (August, 2014).

## **PART II. RATIONALE FOR EFFLUENT LIMITATIONS AND MONITORING REQUIREMENTS**

CWA section 301(b) and 40 CFR 122.44(d) require that permits include limitations more stringent than applicable technology-based requirements where necessary to achieve applicable water quality standards. In addition, 40 CFR 122.44(d)(1)(i) requires that permits include effluent limitations for all pollutants that are or may be discharged at levels that cause, have the reasonable potential to cause, or contribute to an exceedance of a water quality criterion, including a narrative criterion. The process for determining reasonable potential and calculating water quality-based effluent limits (WQBELs) is intended to protect the designated uses of the receiving water, and achieve applicable water quality criteria. Where reasonable potential has been established for a pollutant, but there is no numeric criterion for the pollutant, WQBELs must be established using (1) EPA criteria guidance under CWA section 304(a), supplemented where necessary by other relevant information; (2) an indicator parameter for the pollutant of concern; or (3) a calculated numeric water quality criterion, such as a proposed state criterion or policy interpreting the state's narrative criterion, supplemented with other relevant information, as provided in 40 CFR 122.44(d)(1)(vi).

The effluent limitations and permit conditions in the permit have been developed to ensure compliance with all federal and state regulations, including PRWQS. The basis for each limitation or condition is discussed below.

### **A. Effluent Limitations**

The permit establishes **WQBELs** for several pollutants and the basis for these limitations are discussed below.

1. **Flow:** An effluent limitation for flow has been established in the permit. Monitoring conditions are applied pursuant to 40 CFR 122.21(j)(4)(ii) and EQB's Water Quality Certificate.
2. **5-Day Biochemical Oxygen Demand (BOD<sub>5</sub>):** The effluent limitation for BOD<sub>5</sub> is based on the water quality criterion for all water in Puerto Rico as specified in Rule 1303.1.F of PRWQS, and the WQC.
3. **pH:** The effluent limitation for pH is based on the water quality standards as specified in Rule 1303.2.D.2.c of PRWQS, and the WQC.
4. **Temperature:** The effluent limitation for temperature is based on the water quality criterion for Class **SD** waters as specified in Rule 1303.1.D of PRWQS, and the WQC.
5. **Dissolved Oxygen (DO):** The effluent limitation is based on the water quality criterion for Class **SD** waters as specified in Rule 1303.2.D.2.a of PRWQS, and the WQC.
6. **Total Residual Chlorine (TRC):** The effluent limitation is based on the water quality standards as specified in Rule 1303.2.D.2 of PRWQS, and the WQC.
7. **Ammonia (Total):** This parameter needs to be evaluated for this NPDES discharge and a monitoring only requirement has been included in the NPDES permit until an evaluation and determination of the effluent limitation is made.
8. **Color:** The effluent limitation is based on the water quality criterion for Class **SD** waters as specified in Rule 1303.2.D.2.e of PRWQS, and the WQC.
9. **Turbidity:** The effluent limitation is based on the water quality criterion for **Class SD** waters as specified in Rule 1303.2.D.2.e of PRWQS, and the WQC.
10. **Taste and Odor Producing Substances:** The effluent limitation is based on the water quality criterion for **Class SD** waters as specified in Rule 1303.2.D.2.g of PRWQS, and the WQC.
11. **Sulfates:** The effluent limitation is based on the water quality criterion for **Class SD** waters as specified in Rule 1303.2.D.2.j of PRWQS, and the WQC.
12. **Suspended, Colloidal or Settleable Solids:** The effluent limitation is based on the water quality standards as specified in Rule 1303.1.E of PRWQS, and the WQC.
13. **Solids and Other Matters:** The effluent limitation is based on the water quality standards as specified in Rule 1303.1.A of PRWQS, and the WQC.
14. **Phosphorus (Total):** The effluent limitation is based on the water quality criterion for **Class SD** waters as specified in Rule 1303.2.D.2.h of PRWQS, and the WQC.

15. **Arsenic, Copper, Lead, Residual Chlorine, and Zinc:** The effluent limitation is based on the water quality standards as specified in Rule 1303.1.I.1 of PRWQS, and the WQC.

**B. Effluent Limitations Summary Table**

**1. Outfall Number 001**

Parameter	Units	Effluent limitations					Notes
		Averaging period	Highest Reported Value (1)	Existing limits	Final limits	Basis	
Arsenic	µg/L	Daily maximum	14.3	0.18	10	WQBEL	(3)
BOD <sub>5</sub>	mg/L	Daily maximum	6.2	5.0	5.0	WQBEL	(2)
Color	Pt-Co Units	Daily maximum	10	15	15	WQBEL	
Copper	µg/L	Daily maximum	86.0	9	9.3	WQBEL	(3)
Dissolved Oxygen	mg/L	Daily Minimum	8.10	>5	>5	WQBEL	
Flow	MGD	Daily maximum	1.25	2.016	2.016	WQBEL	
Lead	µg/L	Daily maximum	2.90	2.9	3.2	WQBEL	(3)
pH	SU	Daily minimum Daily maximum	7.7 8.6	6.0 – 9.0	6.0 – 9.0	WQBEL	
Residual Chlorine	µg/L	Daily maximum	1,470	500	7.5	WQBEL	
Sulfates	mg/L	Daily maximum	--	--	Monitor	WQBEL	
Total Ammonia	mg/L	Daily maximum	0.44	1	Monitor	WQBEL	
Total Nitrogen (TKN, NO <sub>3</sub> , NO <sub>2</sub> )	µg/L	Daily maximum	---	--	Monitor	WQBEL	(2)
Total Phosphorus	µg/L	Daily maximum	0.509	1,000	160	WQBEL	(2)
Turbidity	NTU	Daily maximum	110	50	50	WQBEL	
Zinc	µg/L	Daily maximum	15	--	119.82 (3)	WQBEL	(3)

**Notes, Footnotes and Abbreviations**

Note: Dashes (--) indicate there are no effluent data, no limitations, or no monitoring requirements for this parameter.

- (1) Wastewater data from DMRs dated October 31, 2014 to September 30, 2015 and November, 2012 application.
- (2) The permittee shall implement a monthly monitoring program using the analytical method approved by EPA with the lowest possible detection level, in accordance with Rule 1306.2(C) of the PRWQSR, as amended, for one (1) year period, after which they will be conducted annually. The monitoring program shall commence not later than thirty (30) days after the EDP. The results of the monitoring program shall be submitted to EQB and EPA-Region 2 no later than sixty (60) days of completion of the one (1) year monitoring program. Based on the evaluation of the results obtained, EQB will determine if an effluent limitation is necessary for this parameter. In such case, the IWQC will be reopened to include the applicable effluent limitation.
- (3) No Net Addition Limitation
  - If the applicable water quality standard is not exceeded in the inlet, the established effluent limitation shall not be exceeded at the discharge point 001.
  - If the applicable water quality standard is exceeded in the inlet, the same measurement shall be achieved at the discharge point 001. In order to demonstrate compliance with the No Net Addition Limitation, influent (raw water from Canal de Moca) and effluent (filters backwash and sedimentation tanks drains) monitoring must be conducted at the frequency specified herein. The permittee shall take into consideration the residence time of the influent when scheduling influent and effluent monitoring. The permittee shall report the results of these measurements in the Discharge Monitoring Reports. Alternately, the permittee may forego influent monitoring and comply with the applicable water standard as effluent limitation at the end of the pipe of the discharge.

## 2. Outfall 001 Narrative Limitations

- a. The waters of Puerto Rico shall not contain floating debris, scum or other floating materials attributable to the discharge in amounts sufficient to be unsightly or deleterious to the existing or designated uses of the water body.
- b. Solids from wastewaters source shall not cause deposition in or be deleterious to the existing or designated uses of the water body.
- c. Taste and Odor producing substances shall not be present in amounts that will interfere with the use for potable water supply, or will render any undesirable taste or odor to edible aquatic life.
- d. Except by natural causes, no heat may be added to the waters of Puerto Rico, which would cause the temperature of any site to exceed 90°F (32.2°C).

## C. Monitoring Requirements

NPDES regulations at 40 CFR 122.48 require that all permits specify requirements for recording and reporting monitoring results. The Part III of the Permit establishes monitoring and reporting requirements to implement federal and state requirements. The following provides the rationale for the monitoring and reporting requirements for this facility.

### 1. Influent Monitoring Requirements

This facility is not subject to influent monitoring requirements.

### 2. Effluent Monitoring Requirements

Effluent monitoring frequency and sample type have been established in accordance with the requirements of 40 CFR 122.44(i) and recommendations in EPA's TSD. Consistent with 40 CFR Part 136 monitoring data for toxic metals must be expressed as total recoverable metal. Effluent monitoring and analyses shall be conducted in accordance with EPA test procedures approved under 40 CFR Part 136, Guidelines Establishing Test Procedures for the Analysis of Pollutants Under the Clean Water Act, as amended. For situations where there may be interference, refer to Solutions to Analytical Chemistry Problems with Clean Water Act Methods (EPA 821-R-07-002). A licensed chemist authorized to practice the profession in Puerto Rico shall certify all chemical analyses. All bacteriological tests shall be certified by a microbiologist or licensed medical technologist authorized to practice the profession in Puerto Rico.

The sampling point for Outfall 001 shall be located immediately after the primary flow measuring device of the effluent of the treatment system.

## D. Compliance with Federal Anti-Backsliding Requirements and Puerto Rico's Anti-Degradation Policy

Federal regulations at 40 CFR 131.12 require that state water quality standards include an anti-degradation policy consistent with the federal policy. The discharge is consistent with the anti-degradation provision of 40 CFR 131.12, 72 Federal Register 238 (December 12, 2007, pages 70517-70526) and EQB's *Anti-Degradation Policy Implementation Procedure* in Attachment A of PRWQS. In addition, CWA sections 402(o) (2) and 303(d) (4) and federal regulations at 40 CFR 122.44(l) prohibit backsliding in NPDES permits. Further, the Region 2 Antbacksliding Policy provides guidance regarding relaxation of effluent limitations based on water quality for Puerto Rico NPDES permits. These anti-backsliding provisions require effluent limitations in a reissued permit to be as stringent as those in the previous permit with some exceptions where limitations may be relaxed.

- The effluent limitations in the permit are at least as stringent as the effluent limitations in the existing permit, with the exception of effluent limitations for **Copper, Lead, and Arsenic**. The effluent limitations for these pollutants are less stringent than those in the existing permit. This relaxation of effluent limitations is consistent with the anti-backsliding requirements of CWA section 401(o), 40 CFR 122.44(l), EPA Region 2's Anti-backsliding Policy dated August 10, 1993, and Puerto Rico's Anti-Degradation Policy Implementation Procedure established in PRWQS. **CWA Sec. 402(o) (2) (B) (i)** allows backsliding if information is available which was not available at the time of permit issuance and would have justified a less stringent effluent limitation at the time of permit issuance. EPA has determined that it is appropriate to relax the effluent limitation for these parameters without violating anti-backsliding provisions of the CWA, in accordance with section 402(o)(2), since one of the exceptions to the provisions has been satisfied; and section 402(o)(3) since it complies with EQB's WQS which include antidegradation requirements. The EQB WQC constitutes a determination that the limit is sufficient to assure that the water quality standards are or will be attained.

- Existing effluent limitations for **Fluoride, Oil and Grease, Selenium, Silver, Sulfide and TDS** have been removed based on CWA section 402(o)(2)(B)(i). CWA section 402(o)(2)(B)(i) authorizes the backsliding of effluent limitations if information is available which was not available at the time of permit issuance that would have justified the application of a less stringent effluent limitation at the time of permit issuance. Based on review of effluent data since issuance of the existing permit, the modified discharge does not show a reasonable potential for the exceedance of water quality criteria for these parameters.

### **PART III. RATIONALE FOR STANDARD AND SPECIAL CONDITIONS**

#### **A. Standard Conditions**

In accordance with 40 CFR 122.41, standard conditions that apply to all NPDES permits have been incorporated by reference in Part IV.A.1 of the permit and expressly in Attachment B of the permit. The Permittee must comply with all standard conditions and with those additional conditions that are applicable to specified categories of permits under 40 CFR 122.42 and specified in Part IV.A.2 of the Permit.

#### **B. Special Conditions**

In accordance with 40 CFR 122.42 and other regulations cited below, special conditions have been incorporated into the permit. This section addresses the justification for special studies, additional monitoring requirements, Best Management Practices, Compliance Schedules, and/or special provisions for POTWs as needed. The special conditions for this facility are as follows:

##### **1. Special Conditions from the Water Quality Certificate**

In accordance with 40 CFR 124.55, EPA has established Special Conditions from the IWQC in the permit that EQB determined were necessary to meet PRWQS. The Special Conditions established in this section are only those conditions from the IWQC that have not been established in other parts of the permit.

##### **2. Best Management Practices (BMP) Plan**

In accordance with 40 CFR 122.2 and 122.44(k), BMPs are schedules of activities, prohibitions of practices, maintenance procedures, and other management practices to prevent or reduce the pollution to waters of the United States. The Permittee is required to develop a BMP Plan in Part IV.B.3.a of the permit to control or abate the discharge of pollutants.

##### **3. Compliance Schedules**

A compliance schedule has not been authorized for any pollutant or parameter in the permit on the basis of 40 CFR 122.47

### **PART IV. COMPLIANCE WITH APPLICABLE PROVISIONS OF OTHER FEDERAL LAWS OR EXECUTIVE ORDERS**

#### **A. Coastal Zone Management Act**

Not Applicable

#### **B. Endangered Species Act**

Under 40 CFR 122.49(c), EPA is required pursuant to section 7 of the Endangered Species Act (ESA), 16 U.S.C. 1531 *et seq.* and its implementing regulations (50 CFR Part 402) to ensure, in consultation with the National Marine Fisheries Service (NMFS) and U.S. Fish and Wildlife Service (USFWS) that the discharge authorized by the permit is not likely to jeopardize the continued existence of any endangered or threatened species or adversely affect its critical habitat. On April 16, 2009, EPA designated PRASA (a non-Federal representative) to conduct informal consultations or prepare a biological assessment for Section 7 Consultations, according to 50 CFR 402.8. In the past, no federally listed endangered or threatened species, or critical habitat, are in the vicinity of the discharge. Therefore, it has been determined that the discharge is not likely to affect species or habitat listed under the ESA.

### **C. Environmental Justice**

EPA has performed an Environmental Justice (EJ) Analysis for the discharge in accordance with Executive Order 12898, *Federal Actions to Address Environmental Justice in Minority Population and Low-Income Populations*, and EPA's Plan EJ 2014. EJ is the right to a safe, healthy, productive and sustainable environment for all, where "environment" is considered in its totality to include the ecological, physical, social, political, aesthetic and economic environments. In the NPDES permitting program, the public participation process provides opportunities to address EJ concerns by providing appropriate avenues for public participation, seeking out and facilitating involvement of those potentially affected, and including public notices in more than one language where appropriate. The facility is in an area characterized as a Community of Concern and therefore is subject to the EJ requirements. EPA is committed to taking all necessary actions to minimize potential adverse effects on the community surrounding Isabela WTP. A detailed discussion of the EJ Analysis will be provided in the Administrative Record and is available for review upon request.

### **D. Coral Reef Protection**

Not Applicable

### **E. Climate Change**

EPA has considered climate change when developing the conditions of the permit. This is in accordance with the draft *National Water Program 2012 Strategy: Response to Climate Change* that identifies ways to address climate change impacts by NPDES permitting authorities (77 Federal Register 63, April 2, 2012, 19661-19662). Climate change is expected to affect surface waters in several ways, affecting both human health and ecological endpoints. As outlined in the draft National Water Program 2012 Strategy, EPA is committed to protecting surface water, drinking water, and ground water quality, and diminishing the risks of climate change to human health and the environment, through a variety of adaptation and mitigation strategies. These strategies include encouraging communities and NPDES permitting authorities to incorporate climate change strategies into their water quality planning, encouraging green infrastructure and recommending that water quality authorities consider climate change impacts when developing water load and load allocations for new TMDLs, identifying and protecting designated uses at risk from climate change impacts. The 2010 *NPDES Permit Writers' Manual* also identifies climate change considerations for establishing low-flow conditions that account for possible climatic changes to stream flow. The conditions established in the permit are consistent with the draft National Water Program 2012 Strategy.

### **F. National Historic Preservation Act**

Under 40 CFR 122.49(b), EPA is required to assess the impact of the discharge authorized by the permit on any properties listed or eligible for listing in the National Register of Historic Places (NRHP) and mitigate any adverse effects when necessary in accordance with the National Historic Preservation Act, 16 U.S.C. 470 et seq. EPA's analysis indicates that no soil disturbing or construction-related activities are being authorized by approval of this permit; accordingly, adverse effects to resources on or eligible for inclusion in the NHRP are not anticipated as part of this permitted action.

### **G. Magnuson-Stevens Fishery Conservation and Management Act**

Not Applicable.

## **PART V. PUBLIC PARTICIPATION**

The procedures for reaching a final decision on the draft permit are set forth in 40 CFR Part 124 and are described in the public notice for the draft permit, which is published in *El Vocero*. Included in the public notice are requirements for the submission of comments by a specified date, procedures for requesting a hearing and the nature of the hearing, and other procedures for participation in the final agency decision. EPA will consider and respond in writing to all significant comments received during the public comment period in reaching a final decision on the draft permit. Requests for information or questions regarding the draft permit should be directed to


**Jorge Martinez**  
**EPA Region 2, Caribbean Environmental Protection Division**  
**Permit Writer Phone: 787-977-5827**  
**Permit Writer Email: martinez.jorge@epa.gov**

A copy of the draft permit is also available on EPA's website at [www.epa.gov/region02/water/permits.html](http://www.epa.gov/region02/water/permits.html).





**FLOW DIAGRAM**  
**ISABELA WTP**  
**NPDES # PR0026638**

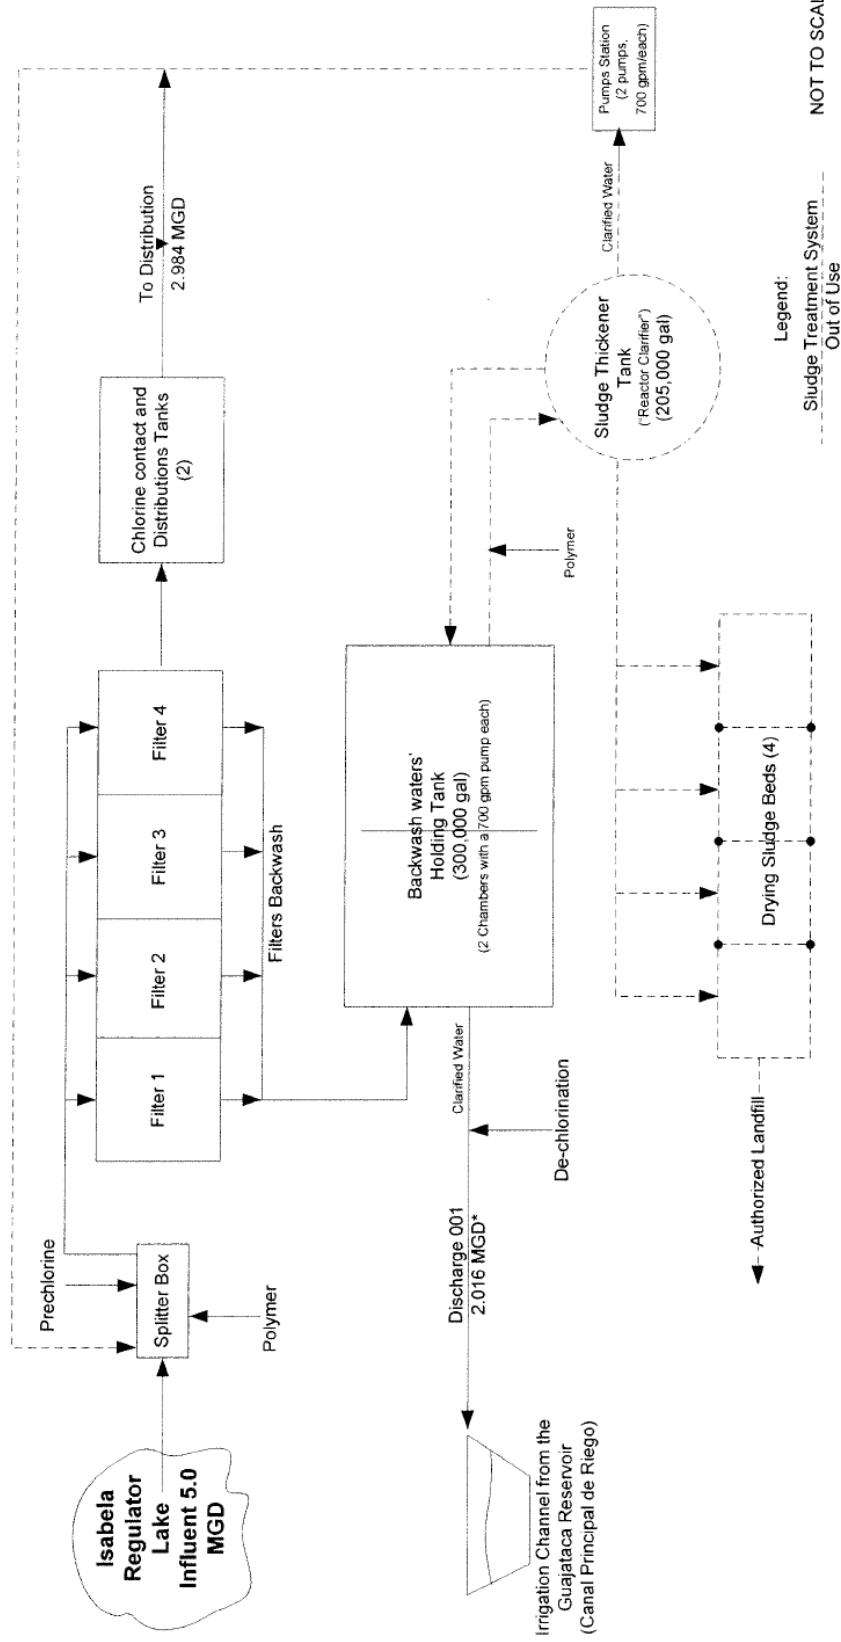

NOT TO SCALE

Legend:  
 Sludge Treatment System  
 Out of Use

\* Existing permit limitation  
 STS capacity approved by EOB