



**United States Environmental Protection Agency**  
**Region 2**  
Caribbean Environmental Protection Division  
City View Plaza II, Suite 7000  
48 Road 165, Km 1.2  
Guaynabo, Puerto Rico 00968-8069

**FACT SHEET**

**DRAFT NATIONAL POLLUTANT DISCHARGE ELIMINATION SYSTEM  
COCO BEACH UTILITY COMPANY, INC.  
PERMIT No. PR0026425**

This Fact Sheet sets forth the principal facts and technical rationale that serve as the legal basis for the requirements of the accompanying draft permit. The draft permit has been prepared in accordance with Clean Water Act (CWA) section 402 and its implementing regulations at Title 40 of the *Code of Federal Regulations* (CFR), Parts 122 through 124, and the final Water Quality Certificate (WQC) issued by the Puerto Rico Environmental Quality Board (EQB) pursuant to CWA section 401 requirements.

Pursuant to 40 CFR 124.53, the Commonwealth of Puerto Rico must either grant a certification pursuant to CWA section 401 or waive this certification before the U.S. Environmental Protection Agency (EPA) may issue a final permit. On **April 17, 2017**, EQB provided in the WQC that the allowed discharge will not cause violations to the applicable water quality standards at the receiving water body if the limitations and monitoring requirements in the WQC are met. In accordance with CWA section 401, EPA has incorporated the conditions of the final WQC into the draft permit. The WQC conditions are discussed in this Fact Sheet and are no less stringent than allowed by federal requirements. Additional requirements might apply to comply with other sections of the CWA. Review and appeals of limitations and conditions attributable to the WQC were made through the applicable procedures of the Commonwealth of Puerto Rico and not through EPA procedures. No appeals were received by EQB on the WQC.

**PART I. BACKGROUND**

**A. Permittee and Facility Description**

The **Coco Beach Utility Company, Inc. (Coco Beach)** (referred to throughout as the Permittee) has applied for renewal of its National Pollutant Discharge Elimination System (NPDES) permit. The Permittee is discharging pursuant to NPDES Permit No. **PR0026425**. The Permittee submitted Application Form 1 and Form 2C dated **November 2, 2015**, and applied for an NPDES permit to discharge tertiary treated sanitary wastewaters from the Coco Beach wastewater treatment plant, called the facility. The facility is classified as a minor discharger by EPA in accordance with the EPA rating criteria.

The Permittee operates a wastewater treatment plant to treat the raw wastewater generated by the residential and tourism development at the Coco Beach area. The applicant, Coco Beach, proposes to discharge 3,785.41 m<sup>3</sup>/day (1.0 MGD) as daily maximum of tertiary treated sanitary wastewater through the point of discharge 001. Attachment A of this Fact Sheet provides a map of the area around the facility and a flow schematic of the facility.

### Summary of Permittee and Facility Information

<b>Permittee</b>	Coco Beach Utility Company, Inc.
<b>Facility contact, title, phone</b>	Jorge L. Díaz, Owner (787) 764-1000
<b>Permittee (mailing) address</b>	PO Box 21420, San Juan, Puerto Rico 00928
<b>Facility (location) address</b>	State Road No. 3, Km 26.3, Zarzal Ward, Río Grande, PR 00928
<b>Type of facility</b>	SIC code 4952
<b>Pretreatment program</b>	N/A
<b>Facility monthly average flow</b>	No Discharge
<b>Facility design flow</b>	1.0 MGD
<b>Facility classification</b>	Minor

### B. Discharge Points and Receiving Water Information

Wastewater is discharged from Outfall 001 to an unnamed creek tributary to the Espiritu Santo River, a water of the United States.

The draft permit authorizes the discharge from the following discharge point(s):

Outfall	Effluent description	Outfall latitude	Outfall longitude	Receiving water name and classification
001	Tertiary treated sanitary wastewaters	18°, 23', 42" N	65°, 48', 07" W	Unnamed creek tributary to Espiritu Santo River

As indicated in the Puerto Rico Water Quality Standards (PRWQS) Regulations, the designated uses for Class SD receiving waters include:

1. Raw source of public water supply;
2. Propagation and preservation of desirable species, including threatened or endangered species; and
3. Primary and secondary contact recreation (Primary contact recreation is precluded in any stream or segment that does not comply with Rule 1302.2 (d)(2)(I) until such stream or segment meets the goal of the referred section).

CWA section 303(d) requires the Commonwealth of Puerto Rico to develop a list of impaired waters, establish priority rankings for waters on the list, and develop TMDLs for those waters. The receiving water has not been determined to have water quality impairments for one or more of the designated uses as determined by section 303(d) of the CWA.

### C. Mixing Zone/Dilution Allowance

A mixing zone or dilution allowance has not been authorized for the discharger.

### D. Compliance Orders/Consent Decrees

The Permittee does not have any compliance orders or consent decrees that affect this permit action.

### E. Summary of Basis for Effluent Limitations and Permit Conditions - General

The effluent limitations and permit conditions in the permit have been developed to ensure compliance with the following, as applicable:

1. Clean Water Act section 401 Certification (Certificate dated April 17, 2017)
2. NPDES Regulations (40 CFR Part 122)
3. Secondary Treatment Regulation (40 CFR Part 133)
4. PRWQS (April 2016)

## PART II. RATIONALE FOR EFFLUENT LIMITATIONS AND MONITORING REQUIREMENTS

CWA section 301(b) and 40 CFR 122.44(d) require that permits include limitations more stringent than applicable technology-based requirements where necessary to achieve applicable water quality standards. In addition, 40 CFR 122.44(d)(1)(i) requires that permits include effluent limitations for all pollutants that are or may be discharged at levels that cause, have the reasonable potential to cause, or contribute to an exceedance of a water quality criterion, including a narrative criterion. The process for determining reasonable potential and calculating water quality-based effluent limits (WQBELs) is intended to protect the designated uses of the receiving water, and achieve applicable water quality criteria. Where reasonable potential has been established for a pollutant, but there is no numeric criterion for the pollutant, WQBELs must be established using (1) EPA criteria guidance under CWA section 304(a), supplemented where necessary by other relevant information; (2) an indicator parameter for the pollutant of concern; or (3) a calculated numeric water quality criterion, such as a proposed state criterion or policy interpreting the state's narrative criterion, supplemented with other relevant information, as provided in 40 CFR 122.44(d)(1)(vi).

The effluent limitations and permit conditions in the permit have been developed to ensure compliance with all federal and state regulations, including PRWQS. The basis for each limitation or condition is discussed below.

### A. Effluent Limitations

The permit establishes both Technology-based Effluent Limitations (TBELs) and WQBELs for several pollutants and the basis for these limitations are discussed below.

1. **Flow:** An effluent limitation for flow has been established in the permit according to the WQC dated April 17, 2017, Rules 1301 and 1306 of the Puerto Rico Water Quality Standards Regulation, as amended, and the Environmental Public Policy Act of September 22, 2004, Act No. 416, as amended. Monitoring conditions are applied pursuant to 40 CFR 122.21(j)(4)(ii) and the WQC.
2. **5-Day Biological Oxygen Demand (BOD<sub>5</sub>):** The effluent concentration is established based on Secondary Treatment Regulation (40 CFR Part 133) and the WQC dated April 17, 2017, Rules 1301 and 1306 of the Puerto Rico Water Quality Standards Regulation, as amended, and the Environmental Public Policy Act of September 22, 2004, Act No. 416, as amended. Monitoring conditions are applied pursuant to 40 CFR 122.21(j)(4)(ii) and the WQC.
3. **Total Suspended Solids (TSS):** The effluent concentration is established based on Secondary Treatment Regulation (40 CFR Part 133) and the WQC dated April 17, 2017, Rules 1301 and 1306 of the Puerto Rico Water Quality Standards Regulation, as amended, and the Environmental Public Policy Act of September 22, 2004, Act No. 416, as amended. Monitoring conditions are applied pursuant to 40 CFR 122.21(j)(4)(ii) and the WQC.
4. **Temperature:** The effluent limitation for temperature is based on the water quality criterion for all waters as specified in Rule 1303.1(D) of PRWQS, and the WQC.
5. **Narrative effluent limitations:** Effluent limitations for **oil and grease, solids and other matter, suspended, colloidal, or settleable solids, taste and odor producing substances**, and no toxic substances in toxic concentrations are based on the water quality criteria as specified in Rules 1303.1 and 1303.2(D) and 1306 of PRWQS, as required by the 2017 WQC, and as carried forward from the previous permit.
6. **Enterococci:** The discharge consists of domestic sewage that is a source of pathogens. To ensure that the recreational use of the water body is met, effluent limitations for enterococci are established in the permit and are based on the water quality criterion for **Class SD** waters as specified in Rule 1303.2 D. 2.c of PRWQS, and the WQC. Consistent with the expression of the water quality criteria for enterococci, it establishes the enterococci density, in terms of geometric mean shall not exceed 35 colonies/100 mL in any 90-day interval; neither the 90<sup>th</sup> Percentile of the samples taken shall exceed 130 colonies/10 mL in the same 90-day interval.
7. **Dissolved Oxygen (DO):** The effluent limitation is based on the water quality criterion for **Class SD** waters as specified in Rule 1303.2 D.2.a of PRWQS, and the WQC.
8. **pH:** The effluent limitation is based on Secondary Treatment Regulation (40 CFR Part 133), the water quality criterion for **Class SD** waters as specified in Rule 1303.2.D 2.d of PRWQS, and the WQC.
9. **Color:** The effluent limitation is based on the water quality criterion for **Class SD** waters as specified in Rule 1303.2.D 2.e of PRWQS, and the WQC.

10. **Turbidity:** The effluent limitation is based on the water quality criterion for **Class SD** waters as specified in Rule 1303.2 D.2.f of PRWQS, and the WQC.
11. **Surfactants:** The effluent limitation is based on the water quality criterion for **Class SD** waters as specified in Rule 1303.2 D.2.i of PRWQS, and the WQC.
12. **Total Phosphorus:** The effluent limitation is based on the water quality criterion for **Class SD** waters as specified in Rule 1303.2 D.2.n of PRWQS, and the WQC.
13. **Total Ammonia Nitrogen:** The effluent limitation is based on the water quality criterion for **Class SD** waters as specified in Rule 1303.2 D.2.l of PRWQS, and the WQC.
14. **Total Nitrogen:** The effluent limitation is based on the water quality criterion for **Class SD** waters as specified in Rule 1303.2.D 2.m of PRWQS, and the WQC.
15. **Sulfide:** The effluent limitation is based on the water quality criterion for **Class SD** waters as specified in Rule 1303.1.1.1 of PRWQS, and the WQC.
16. **Copper, Mercury and Residual Chlorine:** The effluent limitation is based on the water quality criterion for **Class SD** waters as specified in Rule 1303.1.J.1 of PRWQS, and the WQC.

## B. Effluent Limitations Summary Table

### 1. Outfall Number 001

Parameter	Units	Effluent limitations					
		Averaging period	Highest Reported Value (1)	Existing limits	Interim limits	Final limits	Basis
BOD <sub>5</sub>	mg/L	Daily Maximum	--	5.0	n/a	5.0	WQBEL
		Average weekly	--	45.0		30.0	TBEL
BOD <sub>5</sub> percent removal	%	Daily Minimum	--	85	n/a	85	TBEL
Color	Pt-Co	Daily Maximum	--	15	n/a	15	WQBEL
Dissolved Oxygen	mg/L	Daily Minimum	--	≥ 5.0	n/a	≥ 5.0	WQBEL
Fecal Coliform	col/100 mL	Daily Maximum	--	200 col / 100 mL	n/a	--	--
Enterococci	col/100 mL	Average Monthly	--	--	n/a	35	WQBEL
	90th Percentile of the samples	Average Monthly	--	--	n/a	130	WQBEL
Flow	MGD	Daily Maximum	--	1.0	n/a	1.0	WQBEL
pH	SU	Daily Maximum	--	6.0-9.0	n/a	6.0-9.0	WQBEL TBEL
Cadmium	µg/l	Daily Maximum	--	0.10	n/a	--	--
Sulfide	µg/L	Daily Maximum	--	2	n/a	2	WQBEL
Surfactants	µg/L	Daily Maximum	--	100	n/a	100	WQBEL
Temperature	°C	Daily Maximum	--	32.2	n/a	32.2	WQBEL
Total Ammonia (NH <sub>4</sub> <sup>+</sup> +NH <sub>3</sub> )	mg/L	Daily Maximum	--	1.00	n/a	Monitor	WQBEL
Total Coliforms	col/100 mL	Daily Maximum	--	10,000 col / 100 mL	n/a	--	--

Parameter	Units	Effluent limitations					
		Averaging period	Highest Reported Value (1)	Existing limits	Interim limits	Final limits	Basis
Total Suspended Solids	mg/L	Daily Maximum Average weekly	-- --	30.0 45.0	n/a n/a	30.0 45.0	TQBEL
TSS percent removal	%	Daily Minimum	--	85	n/a	85	TQBEL
Total Phosphorus	µg/L	Daily Maximum	--	1,000	n/a	160	WQBEL
Oil and Gresae	mg/L	Daily Maximum	--	Monitor	n/a	Monitor	TBEL
Copper	µg/L	Daily Maximum	--	3	n/a	1.6	WQBEL
Turbidity	NTU	Daily Maximum	--	50	n/a	50	WQBEL
Mercury	µg/L	Daily Maximum	--	0.012	n/a	0.050	WQBEL
Residual Chlorine	µg/L	Daily Maximum	--	500	n/a	11	WQBEL
Total Nitrogen (TKN, NO <sub>2</sub> , NO <sub>3</sub> )	µg/L	Daily Maximum	--	--	n/a	1,700	WQBEL
Nitrate plus Nitrite	µg/L	Daily Maximum	--	10,000	n/a	--	--
Seattleable Solids	ml/L	Daily Maximum	--	Monitor	n/a	--	--
Pentachorophenol	µg/L	Daily Maximum	--	Monitor	n/a	--	--
2,4,6-Trichlorophenol	µg/L	Daily Maximum	--	Monitor	n/a	--	--
2,4-Dichlorophenol	µg/L	Daily Maximum	--	Monitor	n/a	--	--
2,4-Dimethylphenol	µg/L	Daily Maximum	--	Monitor	n/a	--	--
2,4-Dinitrophenol	µg/L	Daily Maximum	--	Monitor	n/a	--	--
2-Chlorophenol	µg/L	Daily Maximum	--	Monitor	n/a	--	--
2-Methyl-4,6-Dinitrophenol	µg/L	Daily Maximum	--	Monitor	n/a	--	--

#### **Notes, Footnotes and Abbreviations**

Note: Dashes (--) indicate there are no effluent data, no limitations, or no monitoring requirements for this parameter.

(1) Wastewater data from DMRs dated July 31, 2016 to July 31, 2018 report no discharge.

## **2. Outfall 001 Narrative Limitations**

- a. The waters of Puerto Rico shall not contain any substance, attributable to the discharge at such concentration which, either alone or as result of synergistic effects with other substances, is toxic or produces undesirable physiological responses in humans, fish, or other fauna or flora.
- b. The waters of Puerto Rico shall be substantially free from floating non petroleum oils and greases as well as petroleum derived oils and greases.
- c. The waters of Puerto Rico shall not contain floating debris, scum, or other floating materials attributable to the discharges in amounts sufficient to be unsightly or deleterious to the existing or designated uses of the water body.
- d. Solids from wastewater sources shall not cause deposition in or be deleterious to the existing or designated uses of the water body.
- e. Taste and odor-producing substances shall not be present in amounts that will interfere with the use for potable water supply, or will render any undesirable taste or odor to edible aquatic life.
- f. No toxic substances shall be discharged, in toxic concentrations, other than those allowed as specified in the NPDES permit. Those toxic substances included in the permit renewal application, but not regulated by the NPDES permit, shall not exceed the concentrations specified in the applicable regulatory limitations.

### C. Monitoring Requirements

NPDES regulations at 40 CFR 122.48 require that all permits specify requirements for recording and reporting monitoring results. The Part III of the Permit establishes monitoring and reporting requirements to implement federal and state requirements. In addition, the 2017 WQC specifies the location of the discharge after the monitoring point and requirements for a licensed chemist and microbiologist according to Rules 1301 and 1306 of PRWQS, as amended.

### D. Compliance with Federal Anti-Backsliding Requirements and Puerto Rico's Anti-Degradation Policy

Federal regulations at 40 CFR 131.12 require that state water quality standards include an anti-degradation policy consistent with the federal policy. The discharge is consistent with the anti-degradation provision of 40 CFR 131.12, 72 Federal Register 238 (December 12, 2007, pages 70517-70526) and EQB's *Anti-Degradation Policy Implementation Procedure* in Attachment A of PRWQS. In addition, CWA sections 402(o)(2) and 303(d)(4) and federal regulations at 40 CFR 122.44(l) prohibit backsliding in NPDES permits. Further, the "Region 2 Antibacksliding Policy" provides guidance regarding relaxation of effluent limitations based on water quality for Puerto Rico NPDES permits.

- Existing effluent limitations for **2,4,-6 Trichlorophenol, 2,4- Dichlorophenol, 2,4- Dimethylphenol, 2,4- Dinitrophenol, 2-Chlorophenol, 2,Methyl-4,6 -Dinitrophenol, Pentachlorophenol, Total Coliforms, Fecal Coliforms, Cadmium, and Nitrate plus Nitrite** have been removed based on CWA section 402(o)(2)(B)(i). CWA section 402(o)(2)(B)(i) authorizes the backsliding of effluent limitations if information is available which was not available at the time of permit issuance that would have justified the application of a less stringent effluent limitation at the time of permit issuance. Based on review of effluent data since issuance of the existing permit and reissued water quality standards, the modified discharge does not show a reasonable potential for the exceedance of water quality criteria for these parameters.
- The effluent limitations in the permit are at least as stringent as the effluent limitations in the existing permit, with the exception of effluent limitation for **Total Ammonia Nitrogen**. The effluent limitation for this pollutant is less stringent than those in the existing permit. This relaxation of effluent limitation is consistent with the anti-backsliding requirements of CWA section 401(o), 40 CFR 122.44(l), EPA Region 2's Anti-backsliding Policy dated August 10, 1993, and Puerto Rico's Anti-Degradation Policy Implementation Procedure established in PRWQS. CWA Sec. 402(o)(2)(B)(i) allows backsliding if information is available which was not available at the time of permit issuance and would have justified a less stringent effluent limitation at the time of permit issuance. EPA has determined that it is appropriate to relax the effluent limitation for these parameters without violating anti-backsliding provisions of the CWA, in accordance with section 402(o)(2), since one of the exceptions to the provisions has been satisfied; and section 402(o)(3) since it complies with EQB's WQS which include antidegradation requirements. The EQB WQC constitutes a determination that the limit is sufficient to assure that the water quality standards are or will be attained.

## PART III. RATIONALE FOR STANDARD AND SPECIAL CONDITIONS

### A. Standard Conditions

In accordance with 40 CFR 122.41, standard conditions that apply to all NPDES permits have been incorporated by reference in Part IV.A.1 of the permit and expressly in Attachment B of the permit. The Permittee must comply with all standard conditions and with those additional conditions that are applicable to specified categories of permits under 40 CFR 122.42 and specified in Part IV.A.2 of the Permit.

### B. Special Conditions

In accordance with 40 CFR 122.42 and other regulations cited below, special conditions have been incorporated into the permit. This section addresses the justification for special studies, additional monitoring requirements, Best Management Practices, Compliance Schedules, and/or special provisions for POTWs as needed. The special conditions for this facility are as follows:

#### 1. Special Conditions from the Water Quality Certificate

In accordance with 40 CFR 124.55, EPA has established Special Conditions from the WQC in the permit that EQB determined were necessary to meet PRWQS. The Special Conditions established in this

section are only those conditions from the WQC that have not been established in other parts of the permit. Specific citations are included below from the WQC.

- a. Environmental Public Policy Act of September 22, 2004, Act No. 416, as amended.
- b. WQC – April 17, 2017
- c. Rule 1306 of PRWQS
- d. Environmental Public Policy Act of September 22, 2004, Act No. 416, as amended.

## 2. Best Management Practices (BMP) Plan

The Permittee is not required to develop a BMP Plan in the permit on the basis of 40 CFR 122.2 and 122.44(k).

## PART IV. COMPLIANCE WITH APPLICABLE PROVISIONS OF OTHER FEDERAL LAWS OR EXECUTIVE ORDERS

### A. Coastal Zone Management Act

Under 40 CFR 122.49(d), and in accordance with the Coastal Zone Management Act of 1972, as amended, 16 *United States Code* (U.S.C.) 1451 *et seq.* section 307(c) of the act and its implementing regulations (15 CFR Part 930), EPA may not issue an NPDES permit that affects land or water use in the coastal zone until the Permittee certifies that the proposed activity complies with the Coastal Zone Management Program in Puerto Rico, and that the discharge is certified by the Commonwealth of Puerto Rico to be consistent with the Commonwealth's Coastal Zone Management Program. The Permittee has indicated the outfall is not in a coastal area managed by the Commonwealth's Coastal Zone Management Program and, although nearby, EPA has determined it will not affect the coastal area. Therefore, the requirements of 40 CFR 122.49(d) do not apply to this discharge.

### B. Endangered Species Act

Under 40 CFR 122.49(c), EPA is required pursuant to section 7 of the Endangered Species Act (ESA), 16 U.S.C. 1531 *et seq.* and its implementing regulations (50 CFR Part 402) to ensure, in consultation with the National Marine Fisheries Service (NMFS) and U.S. Fish and Wildlife Service (USFWS) that the discharge authorized by the permit is not likely to jeopardize the continued existence of any endangered or threatened species or adversely affect its critical habitat. No federally listed endangered or threatened species, or critical habitat, are in the vicinity of the discharge. Therefore, EPA has determined that the discharge is not likely to affect species or habitat listed under the ESA.

### C. Environmental Justice

EPA did not conduct an EJ analysis as this permit is not a Regional priority permit action.

### D. Coral Reef Protection

Under Executive Order 13089, *Coral Reef Protection*, EPA is required to ensure that discharge authorized under the permit will not degrade any coral reef ecosystem. No corals or coral ecosystems are in the vicinity of the discharge.

### E. Climate Change

EPA has considered climate change when developing the conditions of the permit. This is in accordance with the draft *National Water Program 2012 Strategy: Response to Climate Change* that identifies ways to address climate change impacts by NPDES permitting authorities (77 Federal Register 63, April 2, 2012, 19661-19662). Climate change is expected to affect surface waters in several ways, affecting both human health and ecological endpoints. As outlined in the draft National Water Program 2012 Strategy, EPA is committed to protecting surface water, drinking water, and ground water quality, and diminishing the risks of climate change to human health and the environment, through a variety of adaptation and mitigation strategies. These strategies include encouraging communities and NPDES permitting authorities to incorporate climate change strategies into their water quality planning, encouraging green infrastructure and recommending that water quality authorities consider climate change impacts when developing water load and load allocations for new TMDLs, identifying and protecting designated uses at risk from climate change impacts. The 2010 *NPDES Permit Writers' Manual* also identifies

climate change considerations for establishing low-flow conditions that account for possible climatic changes to stream flow. The conditions established in the permit are consistent with the draft National Water Program 2012 Strategy.

#### **F. National Historic Preservation Act**

Under 40 CFR 122.49(b), EPA is required to assess the impact of the discharge authorized by the permit on any properties listed or eligible for listing in the National Register of Historic Places (NRHP) and mitigate any adverse effects when necessary in accordance with the National Historic Preservation Act, 16 U.S.C. 470 *et seq.* EPA's analysis indicates that no soil disturbing or construction-related activities are being authorized by approval of this permit; accordingly, adverse effects to resources on or eligible for inclusion in the NHRP are not anticipated as part of this permitted action.

#### **G. Magnuson-Stevens Fishery Conservation and Management Act**

Under 40 CFR 122.49, EPA is required to ensure that the discharge authorized by the permit will not adversely affect Essential Fish Habitat (EFH) as specified in section 305(b)(2) of the Magnuson-Stevens Fishery Conservation and Management Act (MSFCMA), 16 U.S.C. 1801 *et seq.* The unnamed creek tributary to the Espiritu Santo River does not contain EFH.

### **PART V. PUBLIC PARTICIPATION**


The procedures for reaching a final decision on the draft permit are set forth in 40 CFR Part 124 and are described in the public notice for the draft permit, which is published in *El Vocero*. Included in the public notice are requirements for the submission of comments by a specified date, procedures for requesting a hearing and the nature of the hearing, and other procedures for participation in the final agency decision. EPA will consider and respond in writing to all significant comments received during the public comment period in reaching a final decision on the draft permit. Requests for information or questions regarding the draft permit should be directed to


Sergio Bosques  
EPA Region 2, Caribbean Environmental Protection Division  
Permit Writer Phone: 787-977-5838  
Permit Writer Email: [bosques.sergi@epa.gov](mailto:bosques.sergi@epa.gov)

A copy of the draft permit is also available on EPA's website at [https://www.epa.gov/npdes-permits/puerto-rico-  
npdes-permits](https://www.epa.gov/npdes-permits/puerto-rico-npdes-permits).





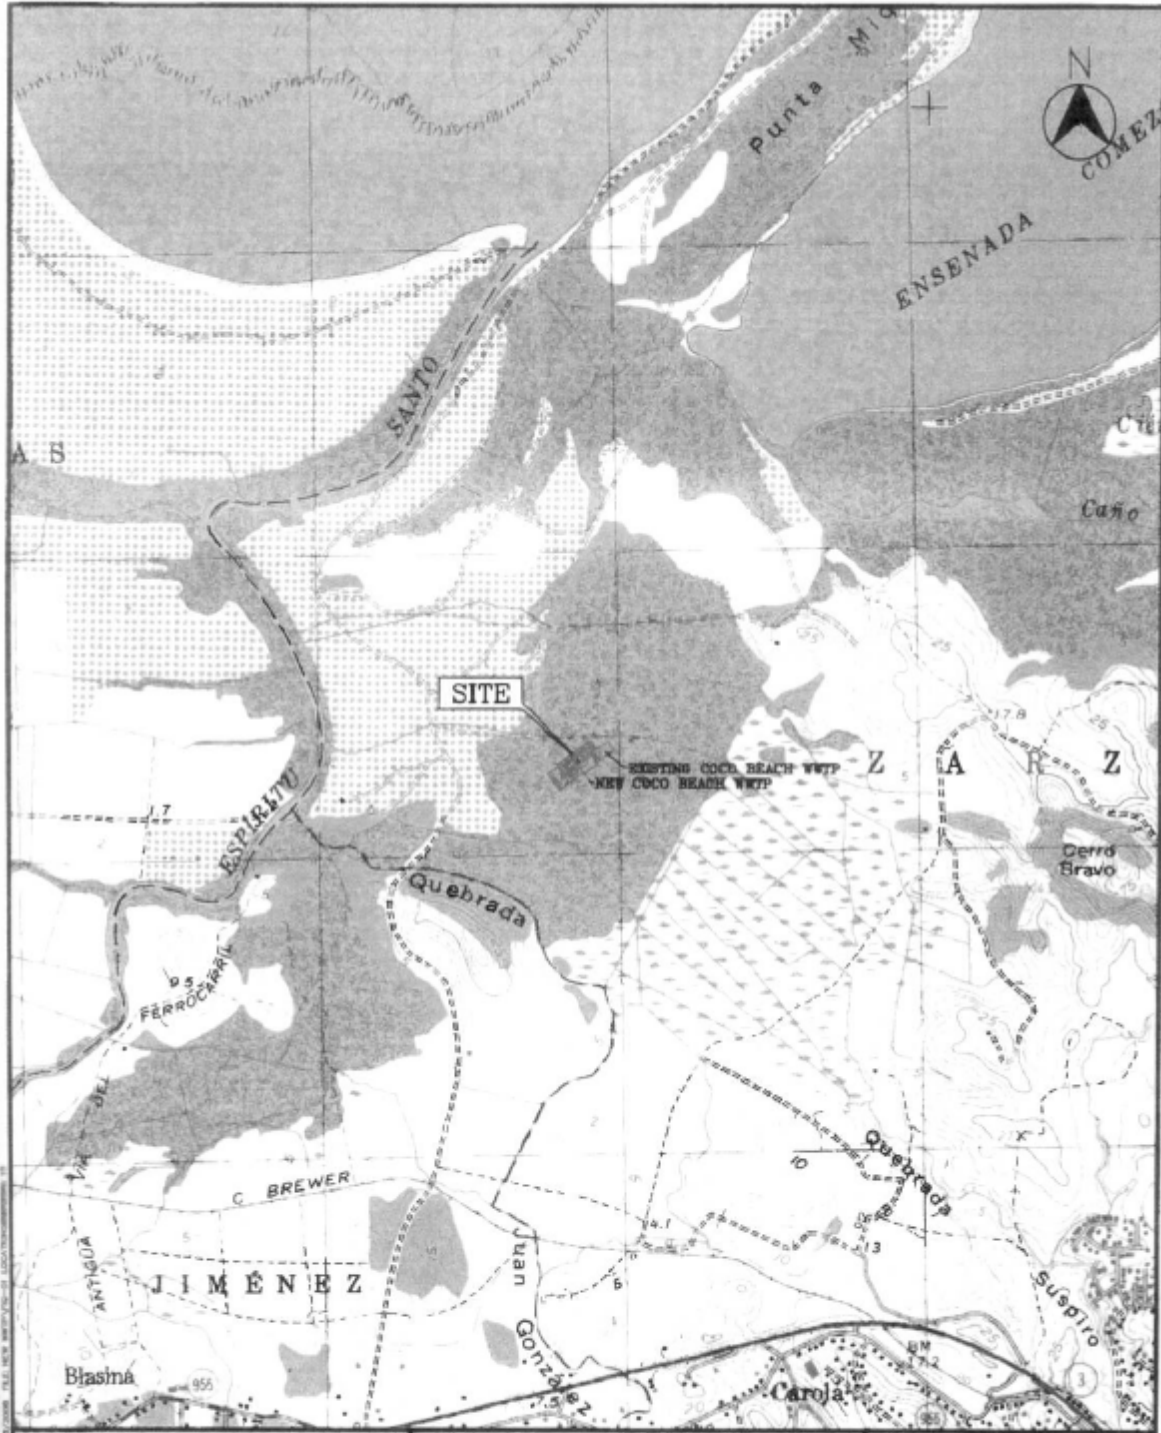

 ARCHITECTS & ENGINEERS LLP	1509 F.D. Roosevelt Ave. San Juan, Puerto Rico 00968 Tel: 787-792-1509 Fax: 787-782-0687 E-mail: cma@cma-sjpr.com www.cma-sjpr.com	<b>LOCATION MAP</b>		CMA# 04030	FIGURE 1
	<b>COCO BEACH WASTE WATER TREATMENT PLANT</b>		SCALE: 1: 20,000	DATE: 07/08/08	
	RIO GRANDE, PUERTO RICO				